



53M-1140

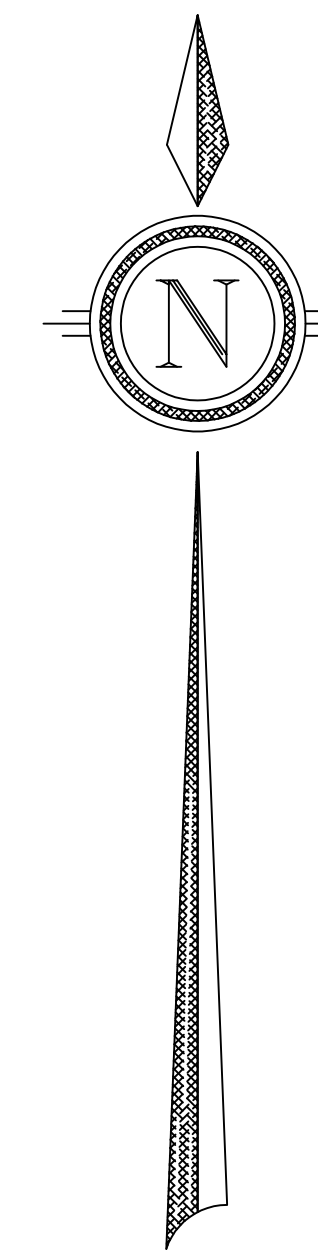

SITE INFO  
 INFO TAKEN FROM SURVEY BY  
 JAMES E. KIRKLAND O.L.S.  
 LOT 12  
 CONC 1  
 PLAN 53M-1140  
 MUNICIPALITY OF ST.-CHARLES  
 DISTRICT OF SUDBURY

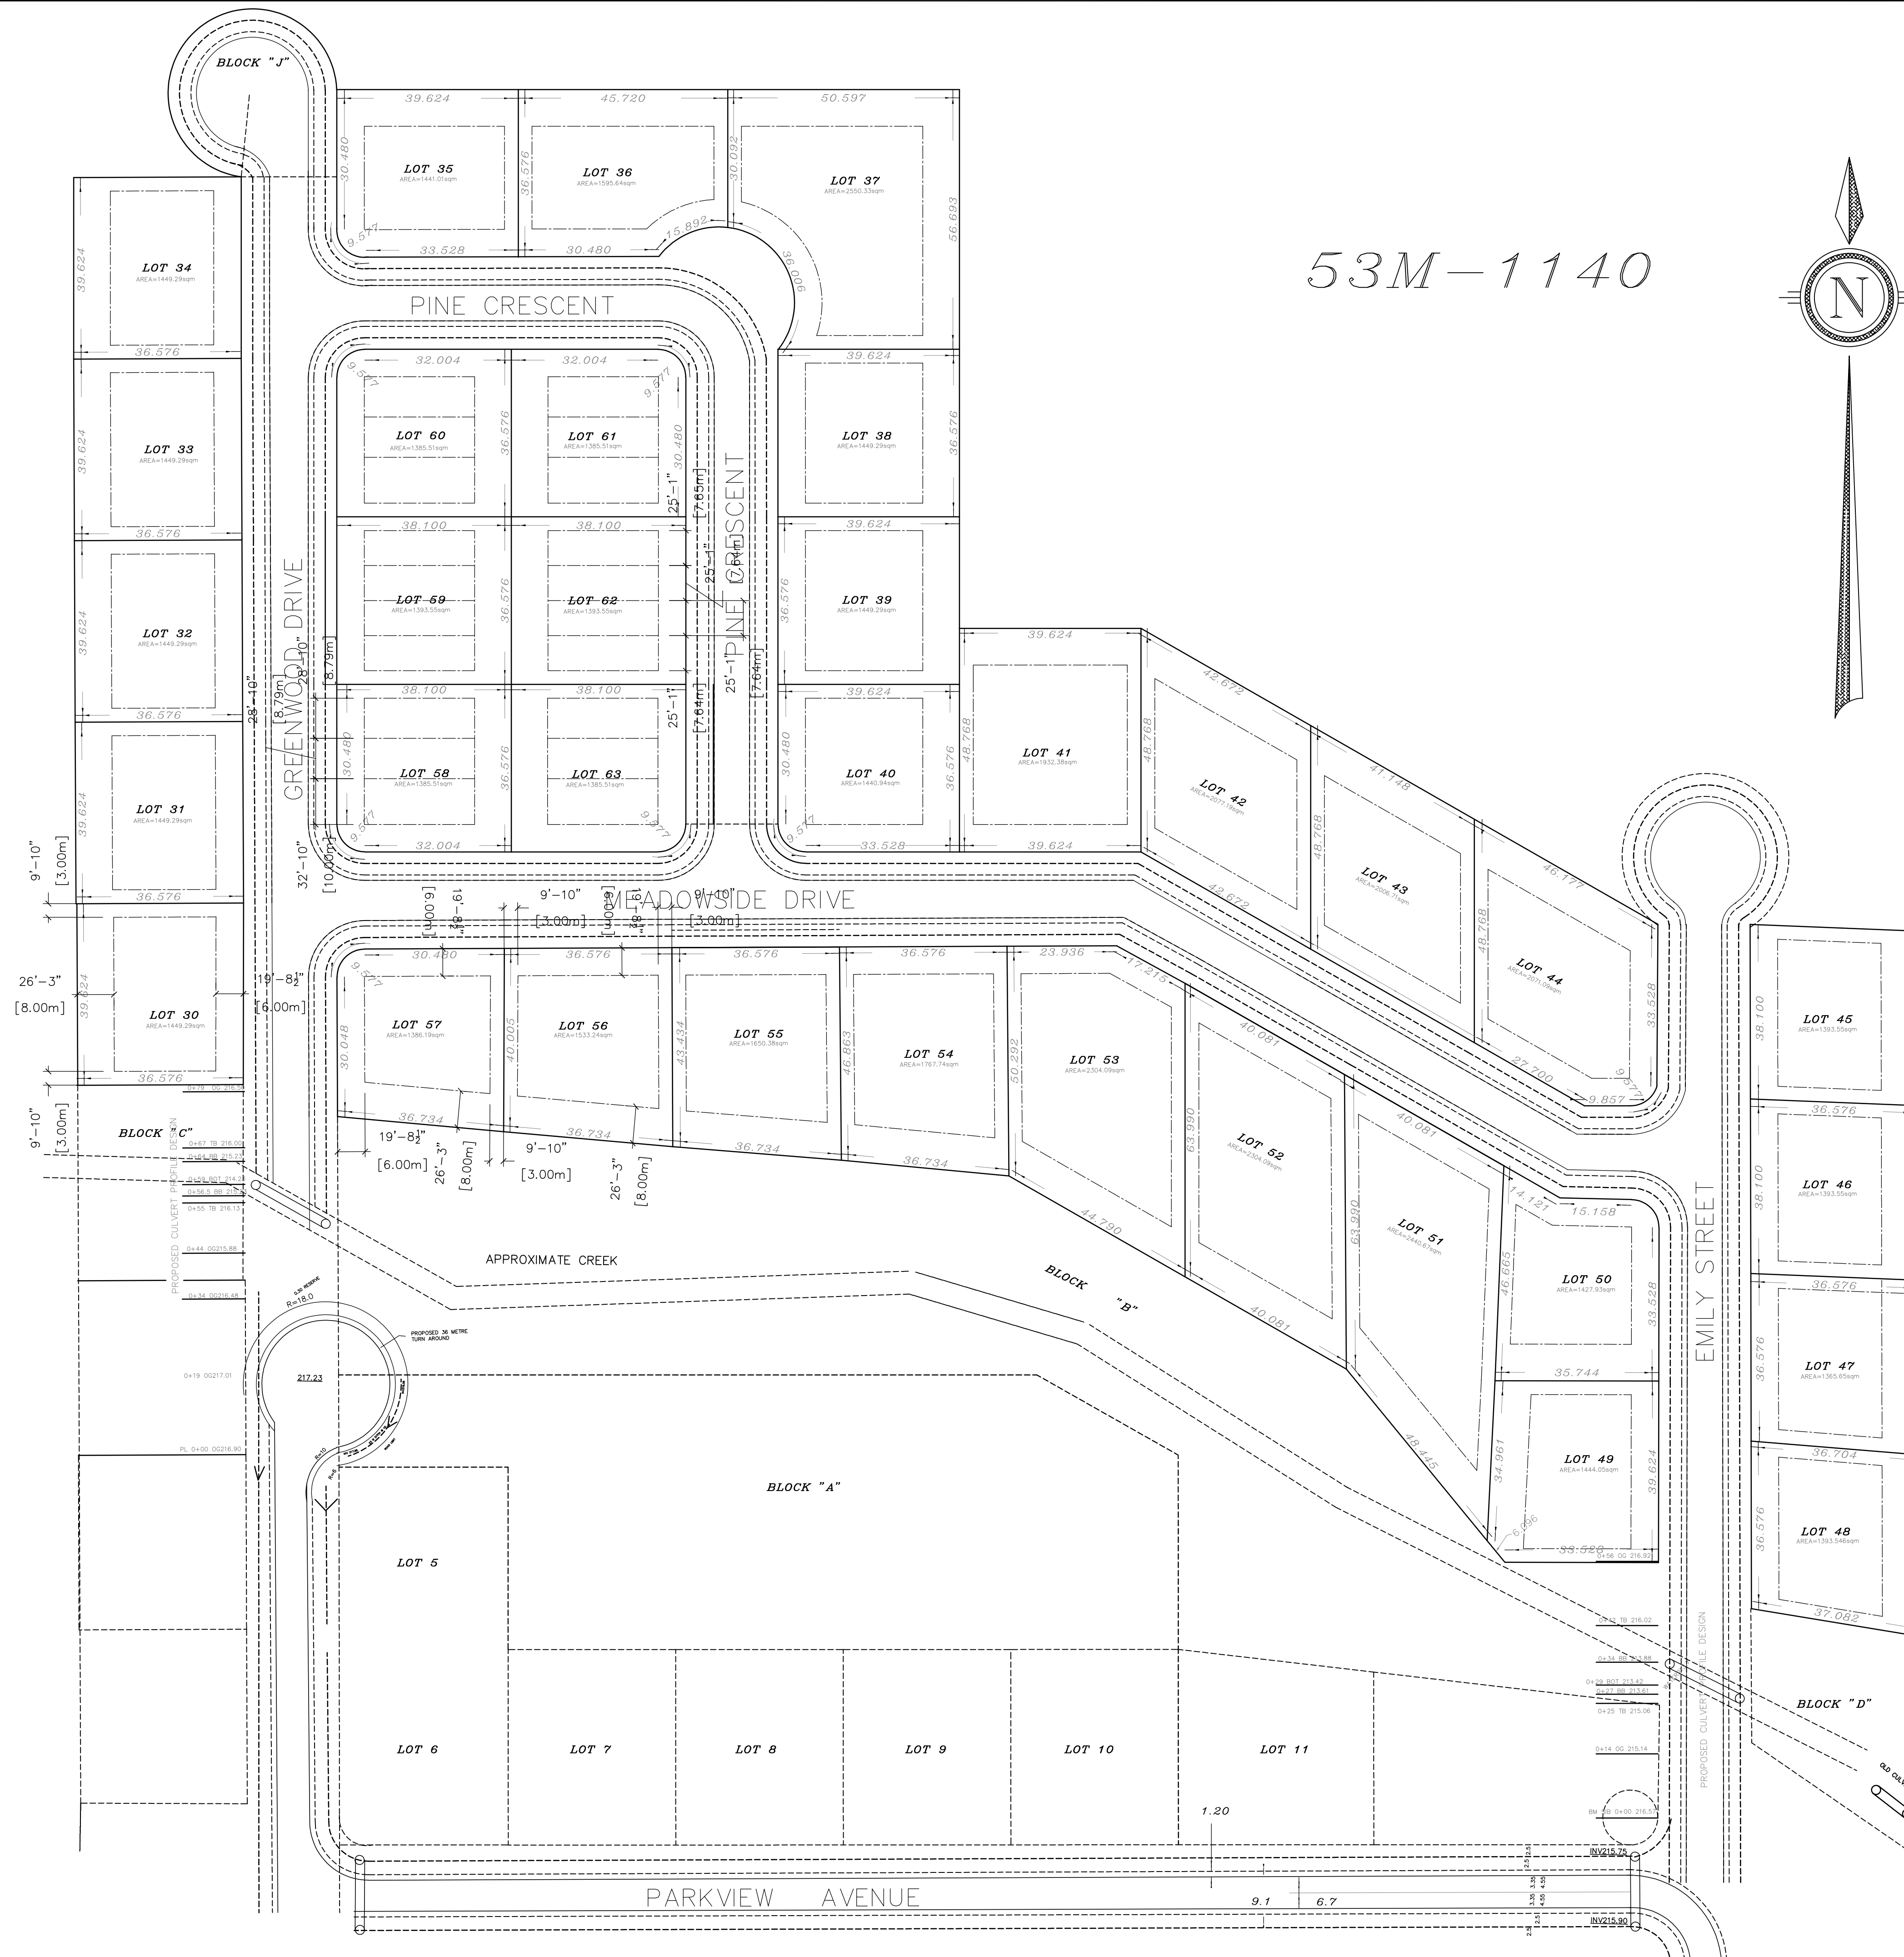

THE UNDERSIGNED HAS REVIEWED & TAKES RESPONSIBILITY FOR THIS DESIGN. HE HAS THE QUALIFICATIONS TO BE A DESIGNER & THE FIRM IS REGISTERED.

QUALIFICATION INFORMATION  
 SEAN QUELLET \_\_\_\_\_ (22817)  
 NATHAN ARCHER \_\_\_\_\_ (45195)

REGISTRATION INFORMATION  
 QUELLET & ASSOCIATES DESIGN INC. (37568)

| NO. | DATE | REVISION |
|-----|------|----------|
|     |      |          |
|     |      |          |
|     |      |          |

**Quellet & Associates Design Inc.**  
 ARCHITECTURAL DESIGN SERVICES  
 1 COUNTY ROAD 6 SOUTH, TINY L0L 2J0  
 (705) 245-8808 www.dodesign.ca

SHEET TITLE  
**SITE PLAN**

PROJECT NAME  
**SUBDIVISION FOR EWE HOMES - LOTS 30-63 ST.-CHARLES**

|                   |                  |
|-------------------|------------------|
| SCALE<br>1:750    | DRAWN BY<br>D.F. |
| DATE<br>JUL 27/23 | CHECKED<br>S.O.  |
| PROJECT<br>23-224 | DRAWING<br>S1.1  |