


I AM PROVIDING THE DESIGN OF THIS  
 ARCHITECTURE FOR THE DESIGN OF THE  
 QUALIFICATION OF DESIGNER  
 DESIGNER'S NAME (PRINT)  
 ARCHITECT (PRINT)  
 REGISTERED ARCHITECT  
 QUALITY ASSOCIATES DESIGN INC. (PRINT)


NO.	DATE	REVISION

**A Queller & Associates Design**  
 ARCHITECTURAL DESIGN SERVICES  
 1 CHERRY HILL & HOPKINS, SUITE 200  
 CHERRY HILL, NJ 08002-1000

SHEET TITLE  
**ELEVATIONS  
 FRONT & REAR**  
 PROJECT NAME  
**TOWNHOMES  
 FOR  
 EWE HOMES  
 BUILDING 1, UNIT 1-5  
 LOT 40 PINE STREET, ST. CHARLES**  
 SCALE  
 1/8" = 1'-0"  
 DRAWN BY  
 A.M.  
 DATE  
 4/15/13  
 CHECKED  
 S.D.  
 PROJECT  
 23-224  
 DRAWING  
 A1.1

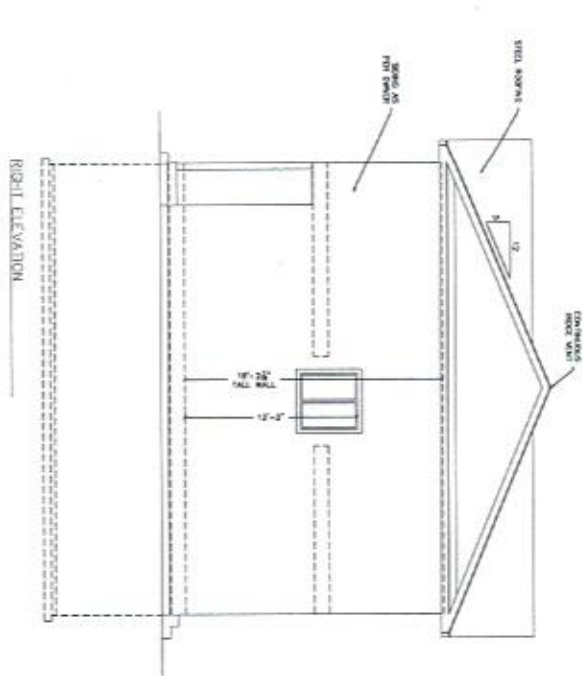

RIGHT ELEVATION

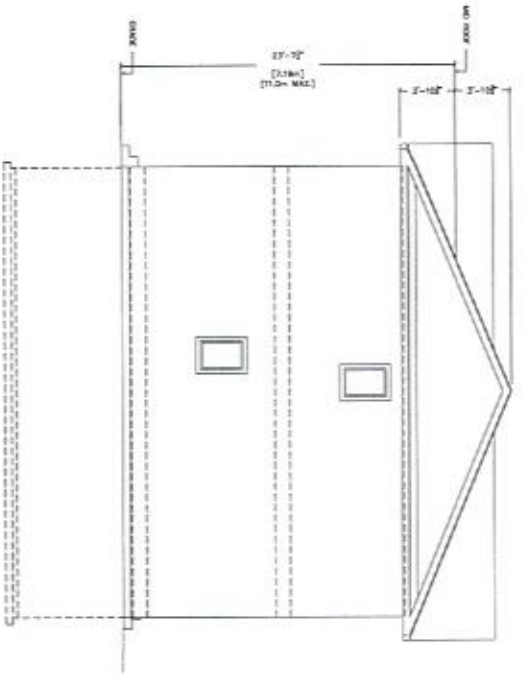

LEFT ELEVATION

THE INFORMATION ON THIS DRAWING IS THE PROPERTY OF THE ARCHITECT AND IS TO BE USED ONLY FOR THE PROJECT AND SITE SPECIFICALLY IDENTIFIED HEREON. NO PART OF THIS DRAWING IS TO BE REPRODUCED OR TRANSMITTED IN ANY FORM OR BY ANY MEANS, ELECTRONIC OR MECHANICAL, INCLUDING PHOTOCOPYING, RECORDING, OR BY ANY INFORMATION STORAGE AND RETRIEVAL SYSTEM, WITHOUT THE WRITTEN PERMISSION OF THE ARCHITECT.

DATE: 10/20/2023  
 DRAWN BY: [Name]  
 CHECKED BY: [Name]  
 PROJECT: [Name]  
 SHEET: [Number]

NO.	DATE	REVISION


**A Quillet & Associates Design**

ARCHITECTURAL DESIGN SERVICES  
 1 CORNER HOME & HOME, YORK LANE 200  
 (753)224-8800 \*\*\* DESIGN \*\*\*

SHEET TITLE  
**ELEVATIONS  
 RIGHT & LEFT**

PROJECT NAME  
**TOWNHOMES  
 FOR  
 EME HOMES  
 BUILDING 1, UNIT 1-5  
 LOT 49 DREW STREET, ST. CHARLES**

SCALE: DRAWN BY: [Name]  
 1/8" = 1'-0" A.M.  
 DATE: CHECKED BY: [Name]  
 10/20/2023 D.O.  
 PROJECT: 23-224 DRAWING: A1.2

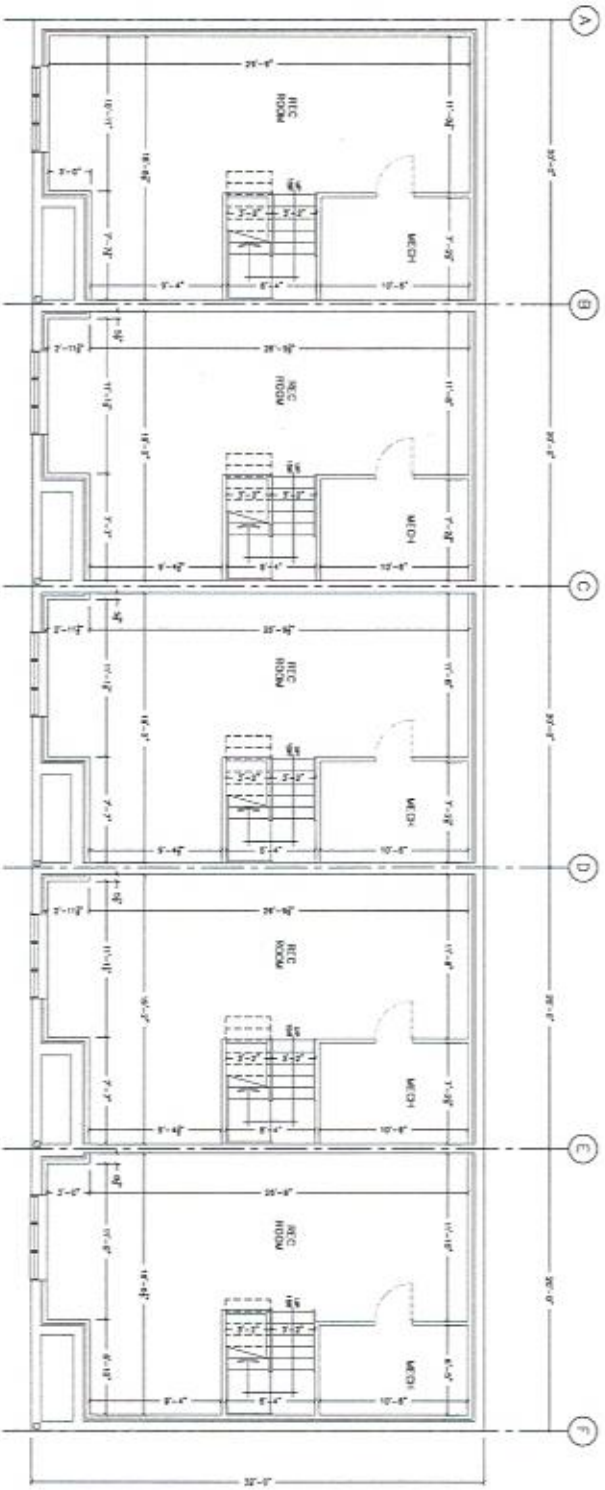

NOTES ON EGRESS WINDOWS  
 FLOORS WITH EGRESS WINDOWS AND  
 WITHOUT EXTERIOR DOORS  
 SHALL BE PROVIDED WITH  
 OPERABLE WINDOW, FROM  
 THE INTERIOR WITHOUT  
 LOCKS, WITH A MINIMUM  
 CLEARANCE OF 20 FEET IN  
 5' DIMENSION  
 MAX. SILL HEIGHT 42"  
 EXCEPT BASEMENTS SHALL  
 SCRAM AND NOT FLOOR  
 CLEAR AREA.


THE ENGINEER HAS REVIEWED A LIMITED  
 INSPECTION OF THE WORK AND HAS  
 DETERMINED THAT THE WORK IS IN  
 ACCORDANCE WITH THE SPECIFICATIONS  
 AND REVISIONS.  
 DATE: 02/11/11  
 ENGINEER: [Signature]  
 CLIENT: A. F. [Signature]

NO.	DATE	REVISION

**Quellet & Associates Design, Inc.**  
 ARCHITECTURAL DESIGN SERVICES  
 1 GORRY ROAD, SUITE 200, THE CO. BLDG.  
 CLEVELAND, OHIO 44115-1000

PROJECT NAME:  
**TOYKOHOMES**  
**FINE HOMES**  
**BUILDING 1 UNIT 1.5**  
**LOT 48 BENTLEY STREET, ST. CINCINNATI**

SCALE	DRAWN BY
1/8" = 1'-0"	A.M.
DATE	CHECKED
AUG 14/09	S.O.
PROJECT	DRAWING
23-224	A2.2

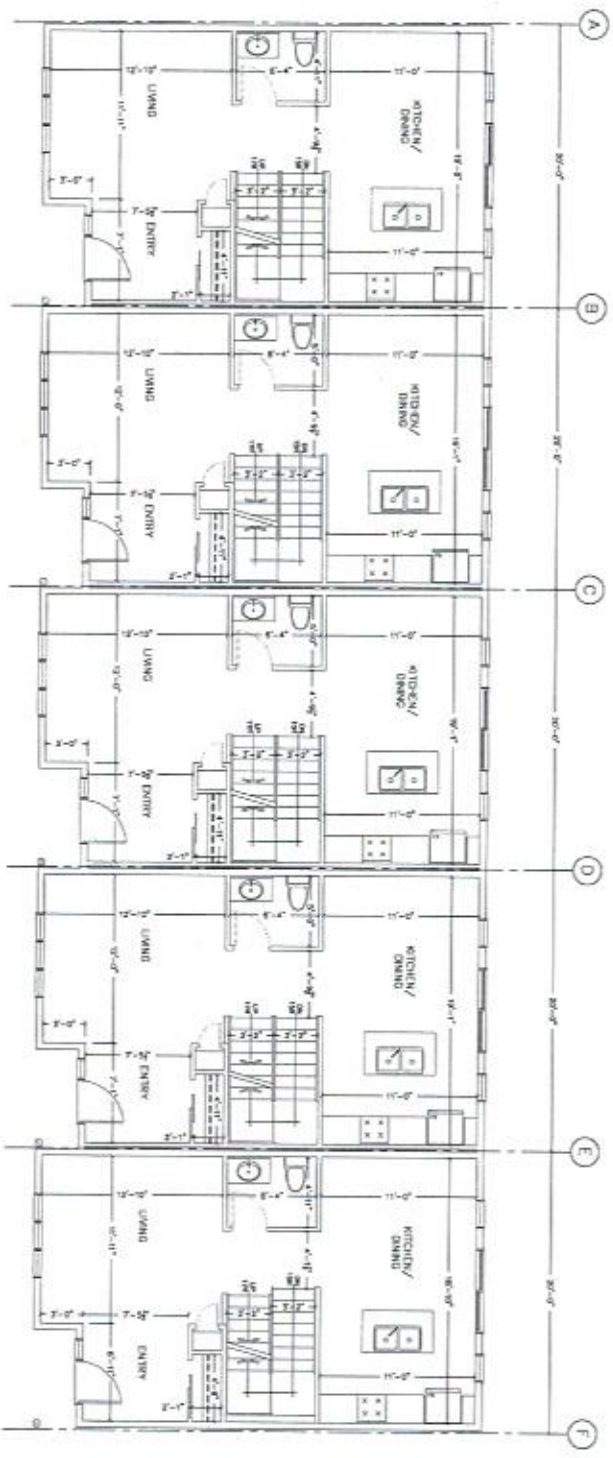

THE INFORMATION ON THIS DRAWING IS THE PROPERTY OF A. QUELLET & ASSOCIATES, INC. AND IS TO BE USED ONLY FOR THE PROJECT AND SITE SPECIFICALLY IDENTIFIED HEREON. ANY REUSE OR MODIFICATION OF THIS DRAWING WITHOUT THE WRITTEN PERMISSION OF A. QUELLET & ASSOCIATES, INC. IS STRICTLY PROHIBITED.

DRAWN BY: [Name] (2/20/13)  
 CHECKED BY: [Name] (2/20/13)  
 PROJECT: [Project Name]


NO.	DATE	REVISION

**A. Quellet & Associates Design**  
 ARCHITECTURAL DESIGN SERVICES  
 11000 S. 10TH AVE., SUITE 200, TUCKER, GA 30084  
 (770) 412-1111 WWW.AQUELLET.COM

SHEET TITLE:  
**MAIN FLOOR FRAMING PLAN**

PROJECT NAME:  
**TOYHOMES FOR ENE HOMES BUILDING 1, UNIT 1.5, LOT 48 EMERY STREET, ST. CHARLES**

SCALE: 1/8"=1'-0"  
 DATE: AUG 14, 2013  
 PROJECT: 29-224  
 DRAWING: A2.3

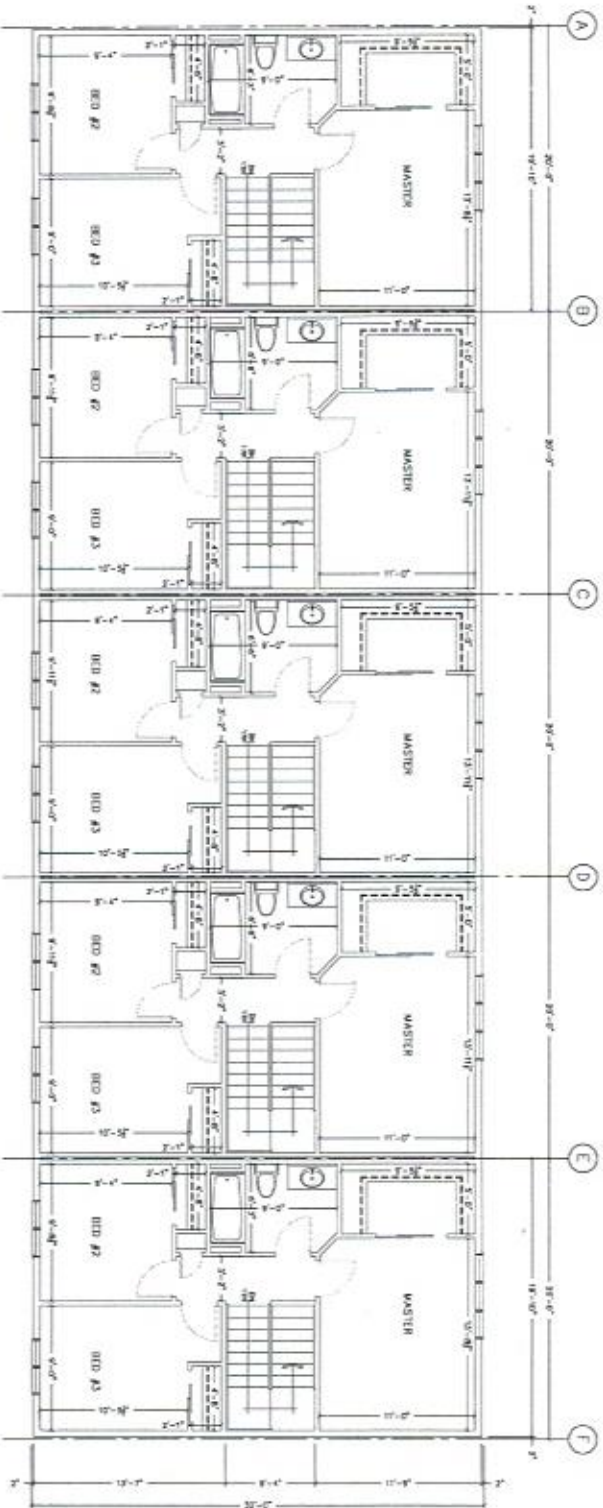

UNITS, ONE ROOM ONLY ROOM, & 1.0Y ROOM, & 2.0Y ROOM

UNIT	ONE ROOM ONLY ROOM	1.0Y ROOM	2.0Y ROOM
1	2'-2 1/2"	2'-0"	2'-0"
2	2'-2 1/2"	2'-0"	2'-0"
3	2'-2 1/2"	2'-0"	2'-0"
4	2'-2 1/2"	2'-0"	2'-0"
5	2'-2 1/2"	2'-0"	2'-0"
6	2'-2 1/2"	2'-0"	2'-0"

MAXIMUM SUPPORTED LENGTH: 10'-1" FOR RAFTERS & 12'-0" FOR JOISTS  
SHEATHING SHOW LOAD: 2.0 k/ft

- GENERAL NOTES & SPECIFICATIONS
1. CONSTRUCTION TO VERIFY ALL DIMENSIONS
  2. BEFORE TO CONFORM TO LATEST VERSION OF
  3. CONSTRUCTION TO BE FREE OF DEFECTS &
  4. POSITIVE GOOD WORKMANSHIP
  5. ALL INTERIOR FINISHES TO BE 5/8" GYP.
  6. ALL INTERIOR WALLS TO BE 5/8" GYP.
  7. ALL INTERIOR WALLS TO BE 5/8" GYP.
THE ARCHITECT HAS REVIEWED & APPROVED THE CONSTRUCTION FOR THE SIGN & LIGHT SIGNAGE TO BE INSTALLED AS SHOWN.

DATE: \_\_\_\_\_

BY: \_\_\_\_\_

PROJECT: 23-224 DRAWING: A2.4

SCALE: 1/4" = 1'-0"

DATE: \_\_\_\_\_

BY: \_\_\_\_\_

PROJECT: 23-224 DRAWING: A2.4

PROJEC NAME: TOWNHOMES FOR EME HOMES BUILDING 1, UNIT 1-5 LOT 16 DELAWARE STREET, ST. CHARLES

ARCHITECTURAL DESIGN SERVICES: A Queller & Associates Design

1 CORNET SHAW & MOYER, 1000 DELAWARE STREET, ST. CHARLES, MO 63105

1 (314) 241-9988 WWW.QUELLERDESIGN.COM

SHEET TITLE: MAIN FLOOR PLAN

NO. DATE REVISIONS