



The Corporation of the Municipality of /
La Corporation de la Municipalité de
St. - Charles
2 King Street East, St.-Charles, ON, P0M 2W0
705-867-2032

COUNCIL DELEGATION REQUEST

Name: Ryan McBane

Address: 141 Northland Rd. St Charles

Phone: 705-690-9205

Email: mcbane.construction@gmail.com

Preferred Method of Contact: Phone Email

Date of Council Meeting for which you are making a request to appear (must be made at least the Wednesday prior to the meeting by 12:00 p.m.): Sept 4 2024

TOPIC OF DISCUSSION:
(Pursuant to Procedure By-Law - A maximum of one (1) topic, clearly identified and accompanied by all pertinent information. A maximum of ten (10) minutes speaking time will be allocated.)

Field bed use for lot 16 & 17
please see attached TAX forms for lot
descriptions

[Signature]
Signature of Requestor

Aug 23/24
Date

FOR OFFICE USE ONLY:		
Received by:	Received (date & time):	Meeting Date Assigned:
<u>[Signature]</u>	<u>Aug 23/24 - 6:14 am</u>	<u>September 4, 2024</u>

LRO # 53 Transfer

Received as SD495508 on 20

yy

The applicant(s) hereby applies to the Land Registrar.

Properties

PIN	73466 - 0176	LT	Interest/Estate	Fee Simple	<input checked="" type="checkbox"/>
Description	PCL 53M1140-17 SEC SES; LT 17 PL 53M1140 DUNNET; ST. CHARLES				
Address	ST. CHARLES				

Consideration

Consideration \$40,000.00

Transferor(s)

The transferor(s) hereby transfers the land to the transferee(s).

Name
Address for Service

GOBEIL, DANIEL
12 Notre Dame St, po box 16, St Charles,
ONTARIO P0M2W0

I am at least 18 years of age.

My spouse is a party to this document or has consented to this transaction.

This document is not authorized under Power of Attorney by this party.

LRO # 53 **Transfer**

The applicant(s) hereby applies to the Land Registrar.

Received as SD495509 on 202

yyyy

Properties

<i>PIN</i>	73466 - 0177	LT	<i>Interest/Estate</i>	Fee Simple
<i>Description</i>	PCL 53M1140-16 SEC SES; LT 16 PL 53M1140 DUNNET; ST. CHARLES			
<i>Address</i>	PARKVIEW AVENUE ST. CHARLES			

Consideration

Consideration \$40,000.00

Transferor(s)


(s) hereby transfers the land to the transferee(s).

GOBEIL, DANIEL

St. Charles

J P SUBDIVISION
NOV 17 23

REGISTERED PLAN M-1140
ST. CHARLES ONT.
BLOCK "B"

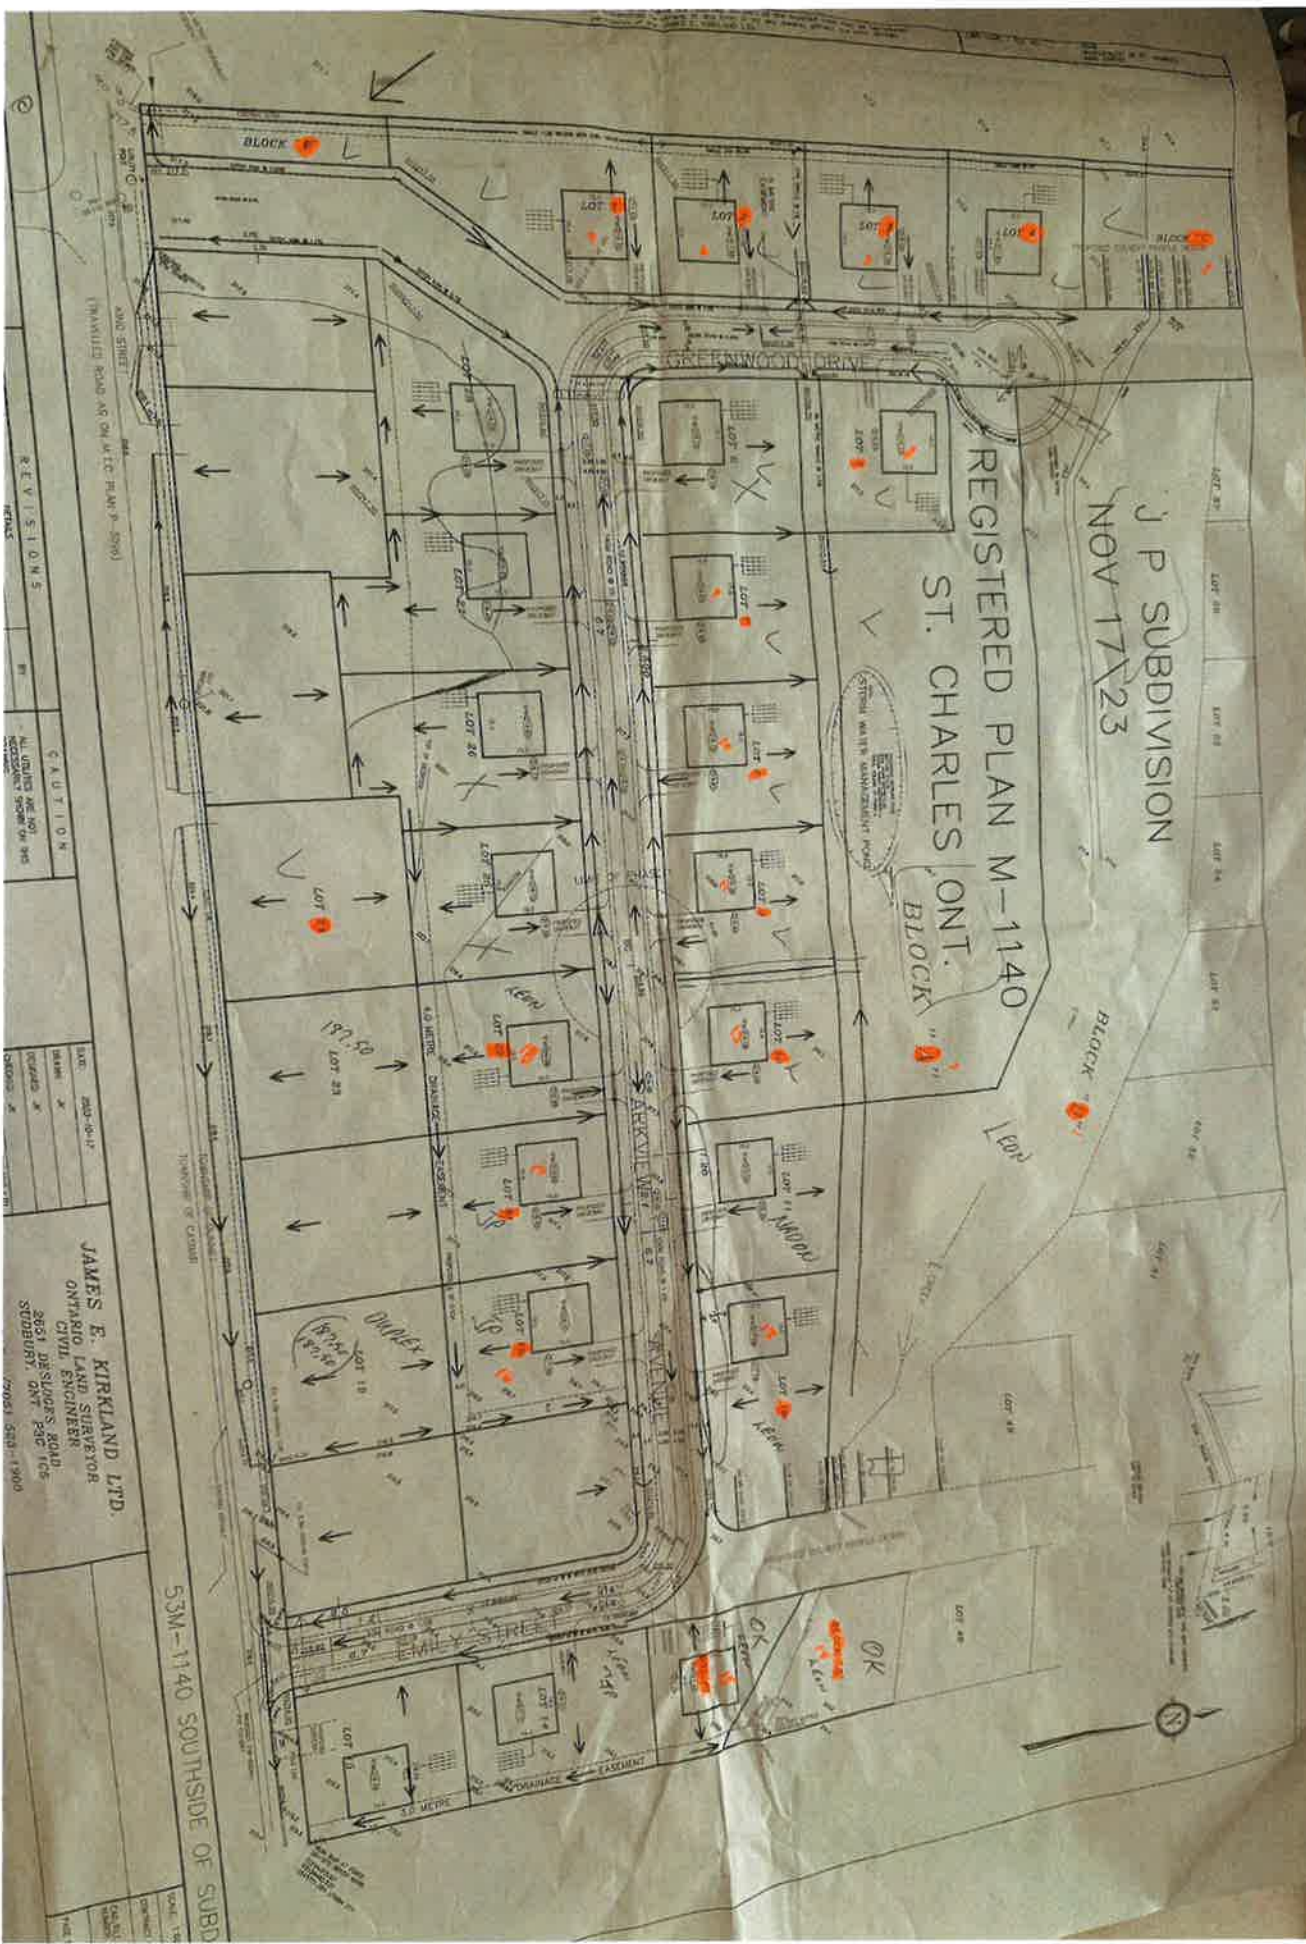

R.E.V. I.S.I.O.N.S.
RECORDS

CAUTION
ALL UTILITIES ARE NOT
RECORDED SHOW ON THIS

DATE: 2003-04-17
SCALE: AS SHOWN
DRAWN BY: J.E.S.

JAMES E. KIRKLAND LTD.
ONTARIO LAND SURVEYOR
CIVIL ENGINEER
2851 DESJARDINS ROAD
STONEYBURY, ONT. P3D 1C6
(905) 520-1900

53M-1140 SOUTHSIDE OF SUBD