

**Branconnier and Dorzek-  
Lemieux Drain 1994**

**Drain Maintenance**

**Project Scope**

- Brushing/grubbing of Drains, approximately 1,257 meters, as per attached map.
- Bottom Clean Out and brushing.
- Drain Profile/grades are available and can be provided.
- Mobilization/demobilization/Floating/equipment/labour/traffic control plan shall be included in the lump sum bid price.

Brushing/Grubbing of Branconnier Drain A (274m): \$ 4,924.33 / Lump Sum  
Brushing/Grubbing of Branconnier Drain C (123m): \$ 2,307.00 / Lump Sum  
Brushing/Grubbing of Dorzek-Lemieux Drain B (265m): \$ 4,768.33 / Lump Sum  
Brushing/Grubbing of Dorzek-Lemieux Drain C (455m): \$ 8,061.67 / Lump Sum  
Brushing/Grubbing of Dorzek-Lemieux Drain D (140m): \$ 2,601.67 / Lump Sum

Provisional Linear Meter Rate for Ditching and Brushing: \$ 18.20 / L. M.

Date of completion: 31/7/2023 (Day/Month/Year)

**Notes**

- Contractor responsible for ALL utility locates
- Slope laser shall be used
- Site visit recommended to ensure accurate bidding
- Work Schedule to be provided 5 working days in advance
- Affected property owners shall be notified minimum 5 days in advance
- Brushing can be either grubbing or power brush but all roots must be removed (root raked)
- Brush and spoil material to be separated and not mixed together
- Contract award is on Lump Sum basis

Excavator Make: CAT Model: 336


Company Name: ED SEGUIN & SONS TRUCKING & PAVING LTD

Company Representative

Name: JEREMY MEIKLE

Signature: 


\* Please return quotes via e-mail

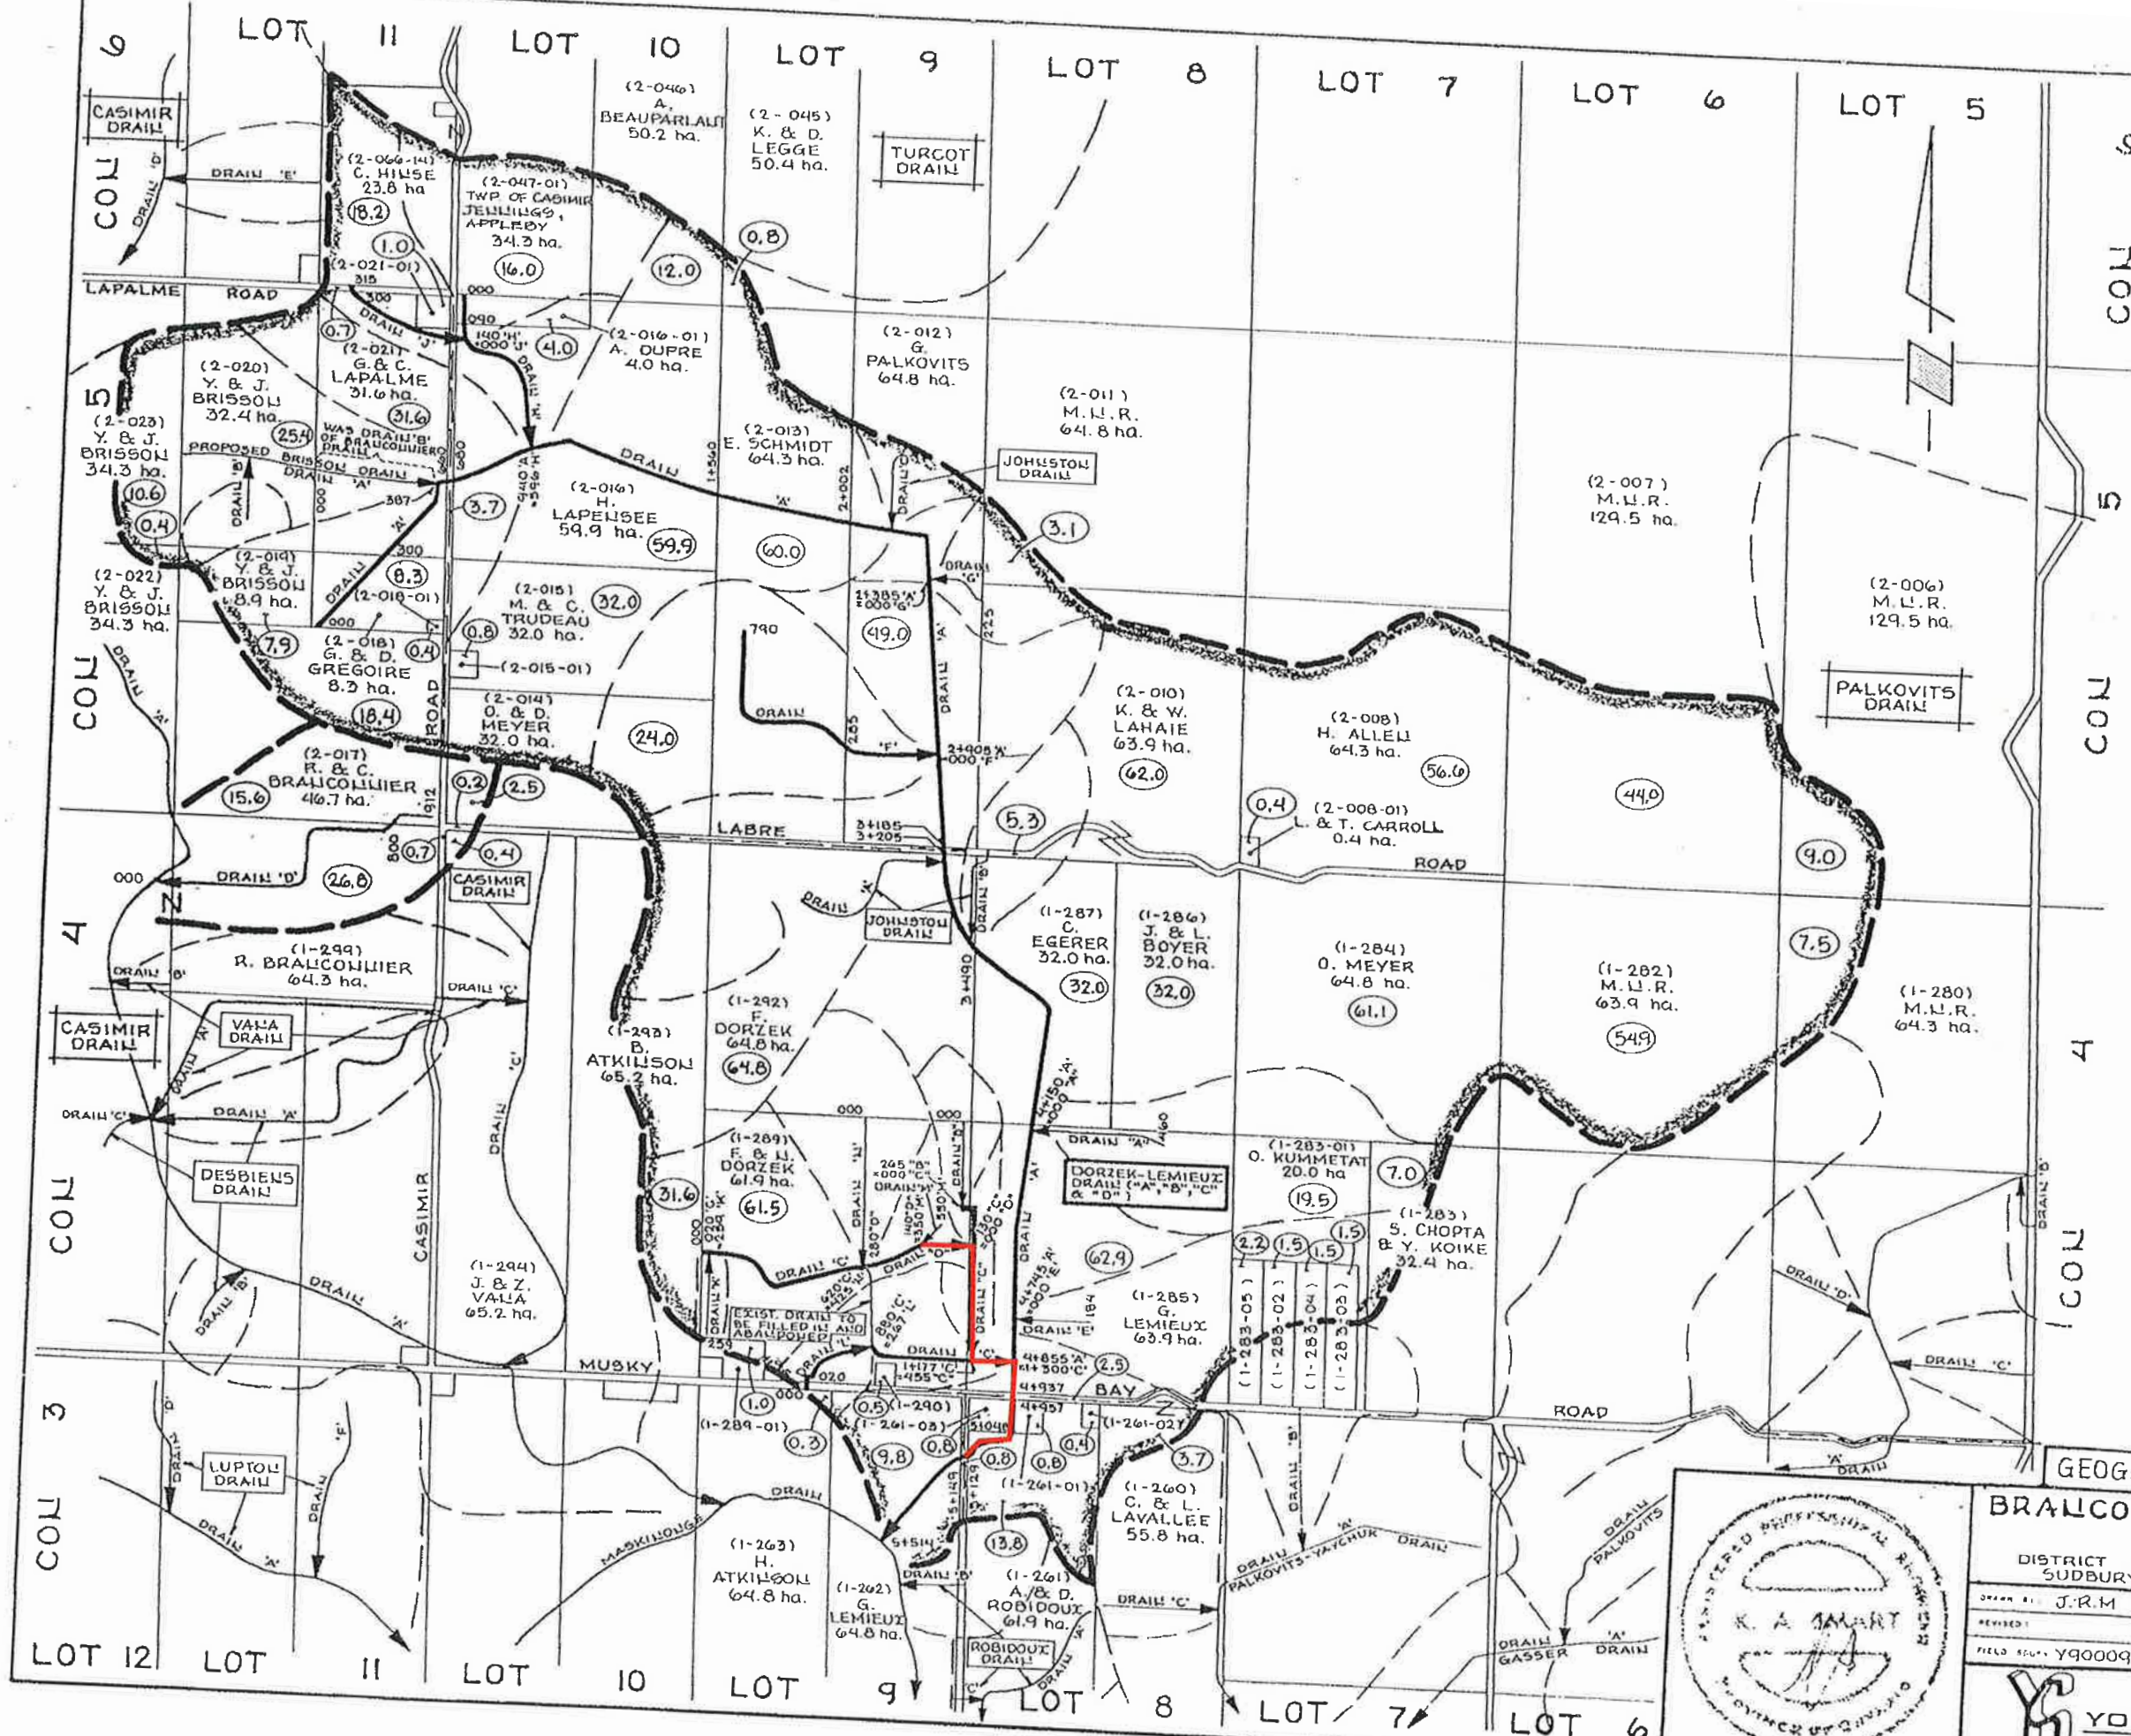

- ### LIST OF DRAWINGS
- 1- PLAN
  - 2- BRANCONNIER DRAIN  
Drain 'A' Profile - Sta. 0+000 to 4+400
  - 3- BRANCONNIER DRAIN  
Drain 'A' Profile (Cont'd), and Drains 'B' and 'C' Profiles.
  - 4- BRANCONNIER DRAIN  
Drains 'D', 'E', 'F' and 'H' Profiles
  - 5- BRANCONNIER DRAIN  
Drains 'J', 'K', 'L', 'M' and 'U' Profiles.
  - 6- DORZEK-LEMIEUX DRAIN  
Drains 'A', 'B', 'C' and 'D' Profiles, and  
BRANCONNIER DRAIN  
Drains 'A' and 'C' Profiles.  
(New Survey)

### SMALL LOT LEGEND

ROLL No.	OWNER	ha. OWNED
(1-261-01)	M. & J. BEDARD	0.8
(1-261-02)	A. DUPRE	0.4
(1-261-03)	H. & L. BUCKLEY	0.8
(1-283-02)	T. KUMMETAT	4.0
(1-283-03)	D. O'BRIEN	4.0
(1-283-04)	J & B. LACOMBE	4.0
(1-283-05)	G. LAROCHELLE	4.2
(1-289-01)	Y. LAFONTAINE & C. BIDAL	2.0
(1-290)	R. THERRIEU	0.5
(2-015-01)	L. & E. SIMON	0.8
(2-018-01)	G. & T. GREGOIRE	0.4
(2-021-01)	C. & Z. LAPALME	1.0

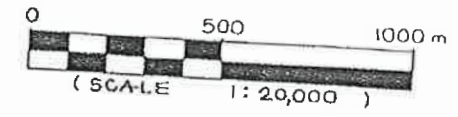

GEOGRAPHIC TOWNSHIP OF CASIMIR  
**BRANCONNIER AND DORZEK-LEMIEUX DRAINS 1994**

DISTRICT OF SUDBURY TOWNSHIP OF CASIMIR, JENNINGS, APPLEBY

DRAWN BY: J.R.M. SCALE: AS SHOWN JOB NUMBER: Y90009 DATE: MAY 30/94

REVISED: FIELD NO.: Y90009 PLAN: \_\_\_\_\_



**YOUNG-SMART ENGINEERING CO.**  
 185 ADVANCE BLVD, SUITE 2 BRAMPTON, ONTARIO L6T 4T3  
 85 MOUNTYRE DRIVE, RITCHENER, ONTARIO N4R 1G8

